


SCALE 1:125

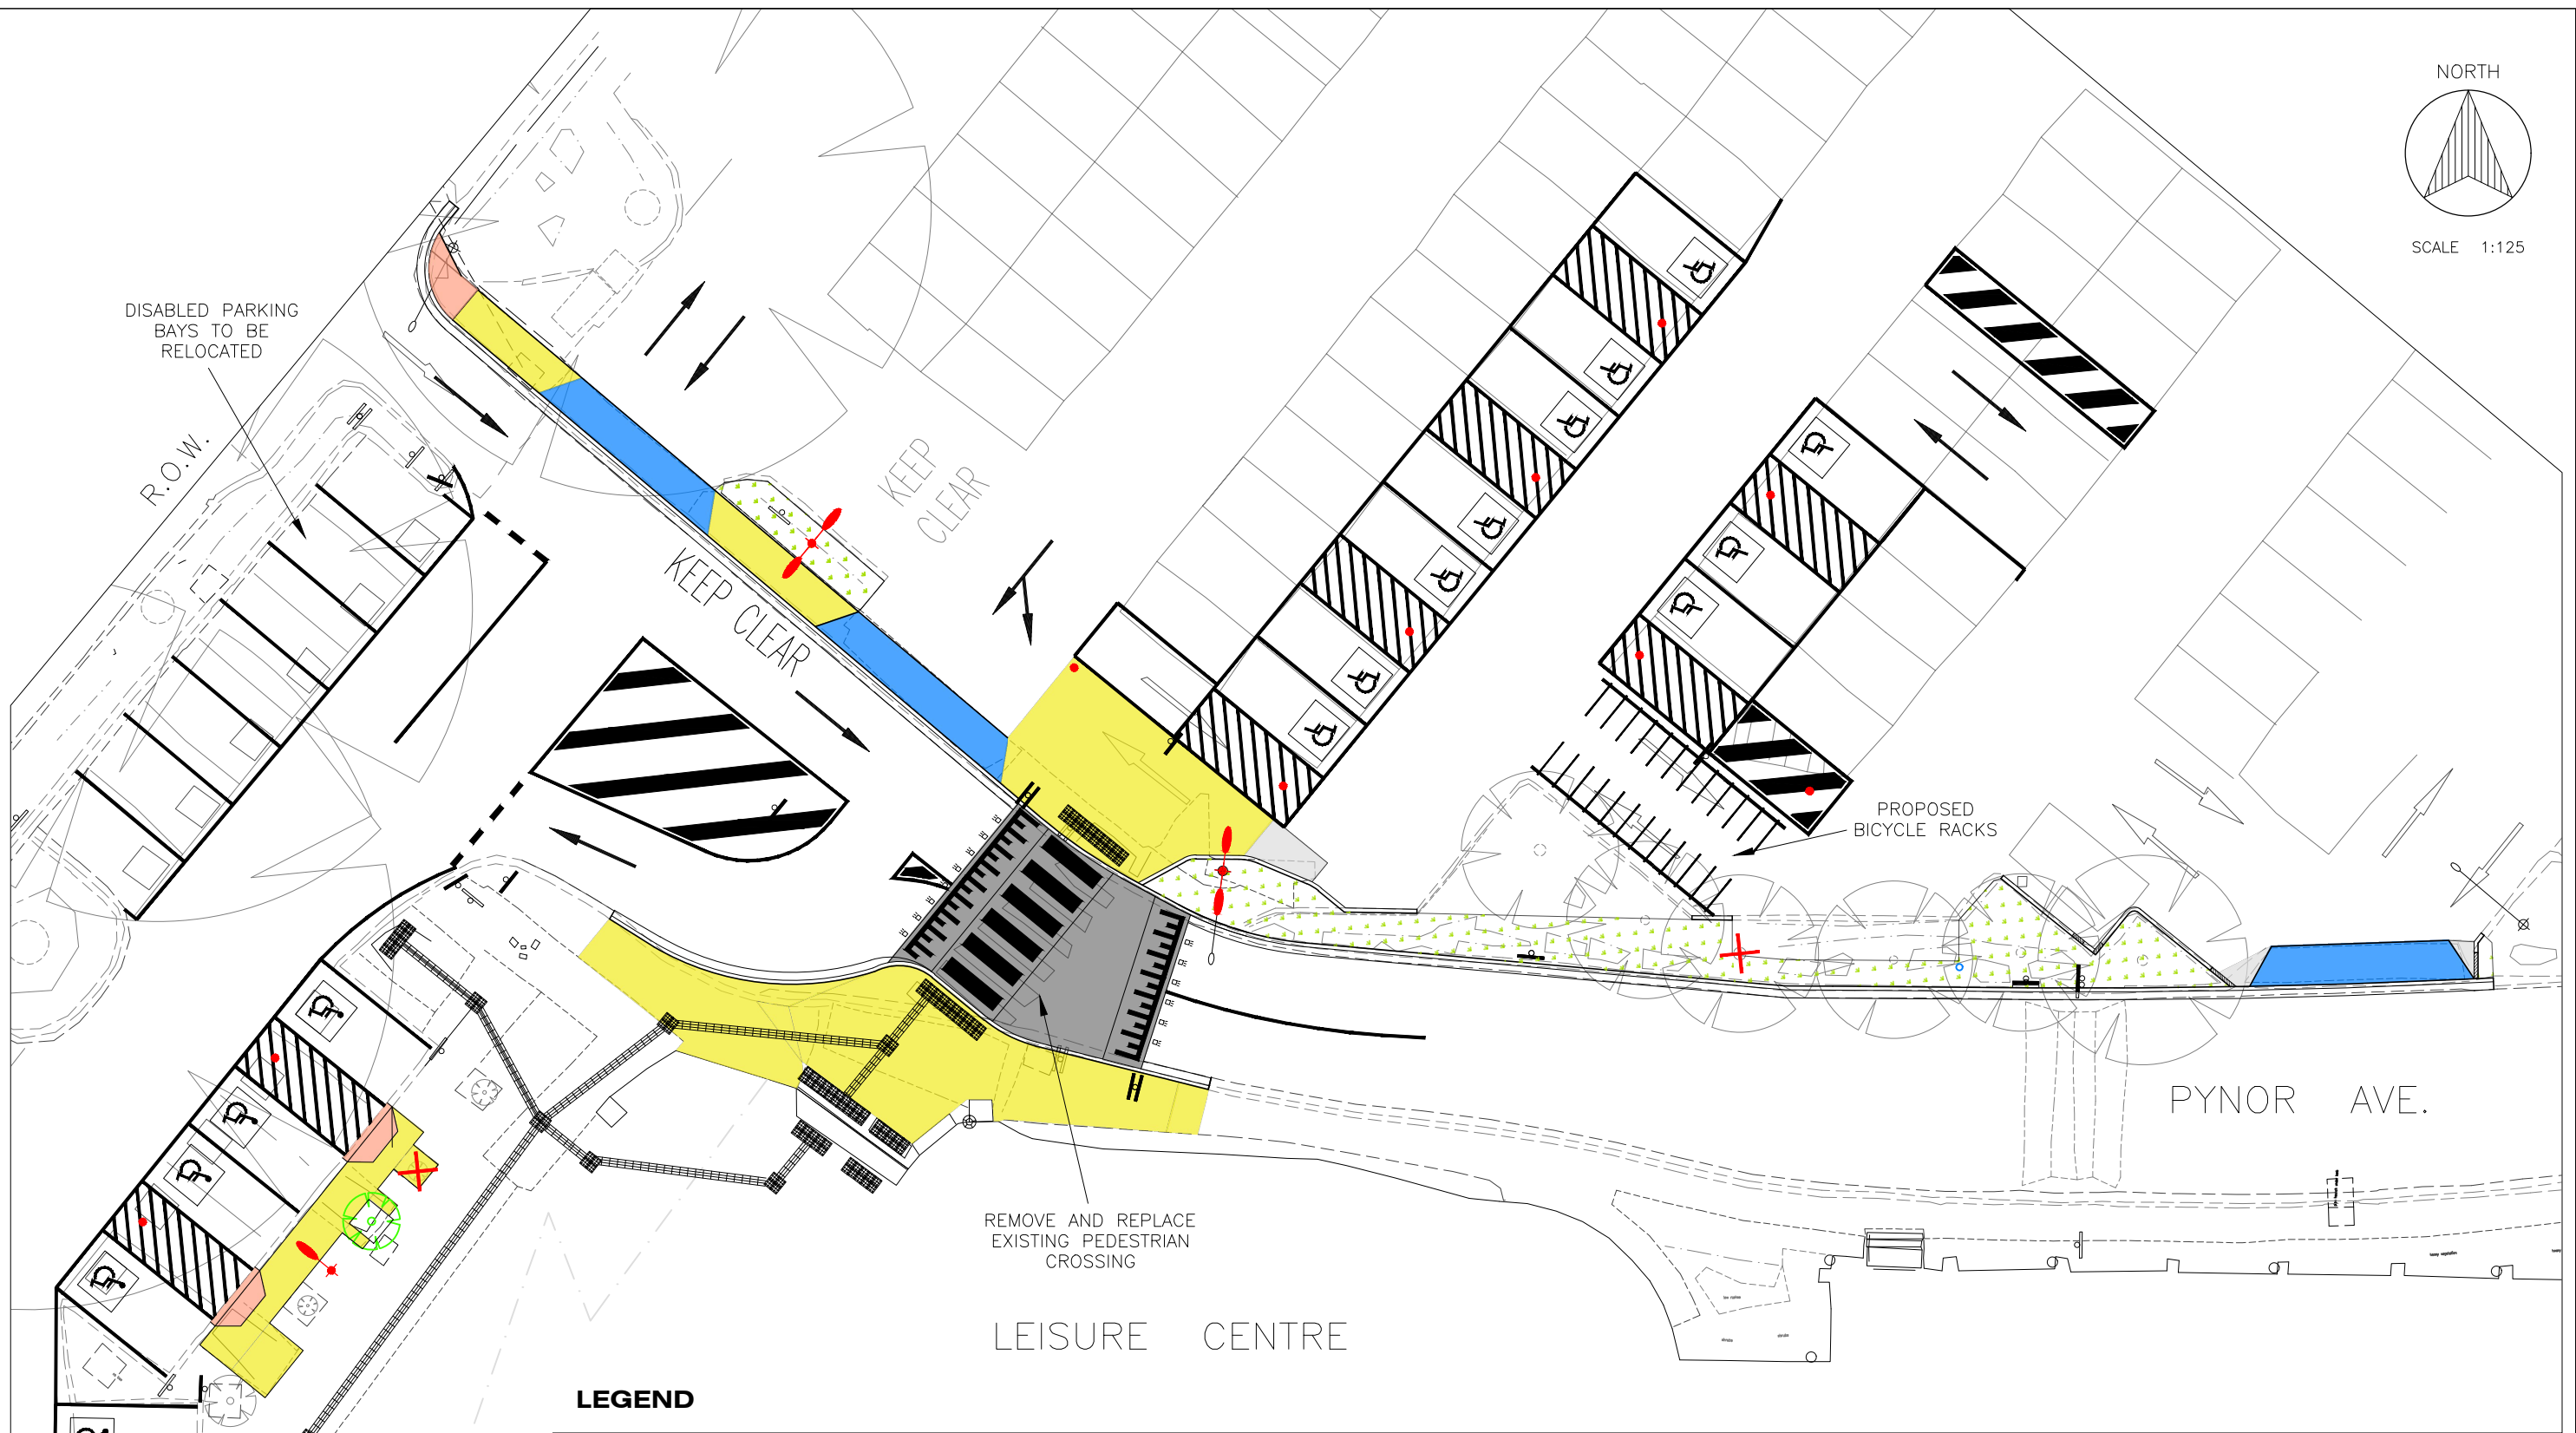

LEGEND

- NEW ASPHALT RAISED PAVEMENT
- NEW CONCRETE VEHICLE CROSSING
- NEW CONCRETE KERB & CHANNEL
- NEW LIGHTING
- NEW BOLLARD
- NEW CONCRETE FOOTPATH
- NEW LANDSCAPING
- NEW CONCRETE BARRIER KERB
- NEW SIGN
- NEW CONCRETE PRAM CROSSING
- PROPOSED TREE
- TREE TO BE REMOVED
- NEW DDA TILES

ASCOT VALE LEISURE CENTRE RAISED PEDESTRIAN CROSSING AND CARPARK MODIFICATIONS



City of Moonee Valley
(03) 9243 8888 | mvcc.vic.gov.au